

Plan de situation / **installation electriques**

Floor / **Electrical plans**

Planimetria e **caratteristiche elettriche**

Columbus  
MONACO

Columbus Monaco Hotel Brasserie Cocktail Bar et Salles de Reunion  
23 Avenue des Papalins MC 98000 Monaco

**Nos Coordonnées / Contact Details / I Nostri Recapiti**


T. +377 92 05 8240/43 F. +377 92 05 2386 E. [events@columbus.mc](mailto:events@columbus.mc)









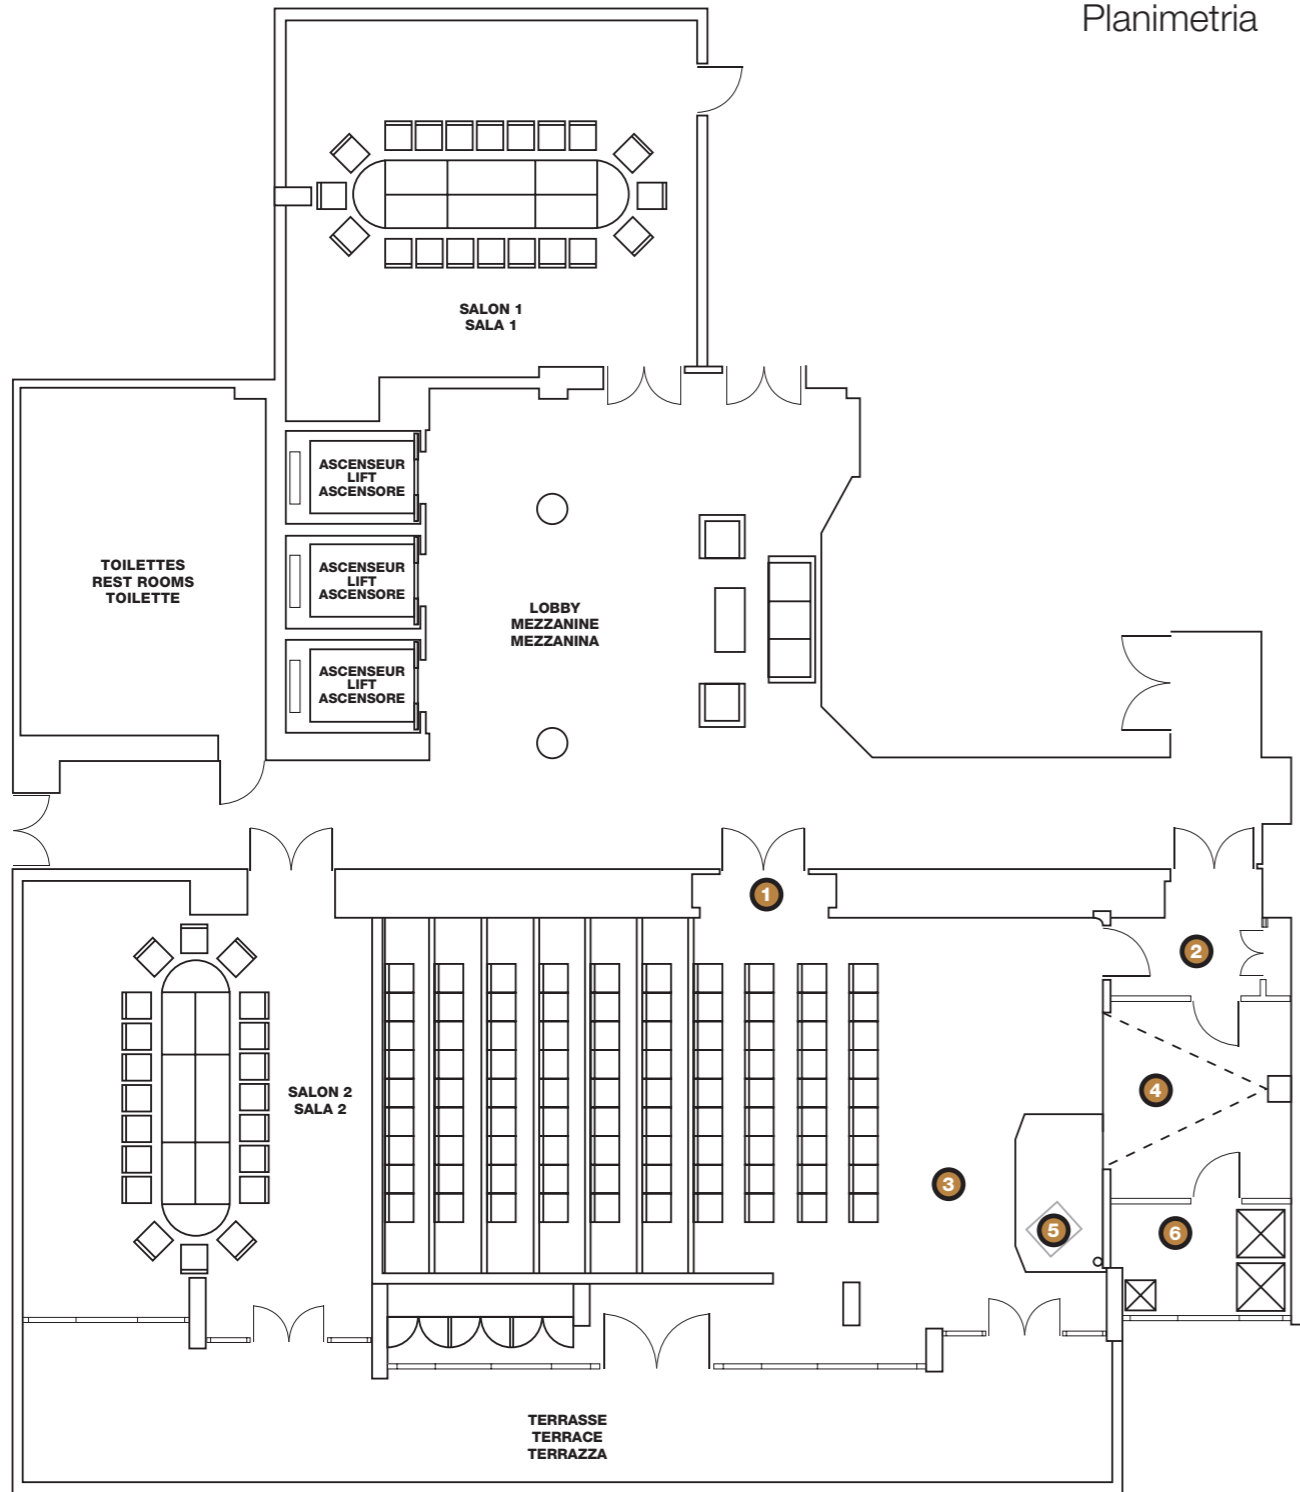


[www.columbushotels.com](http://www.columbushotels.com)







LESTUDIO  
COMPLEX

Plan de situation  
Building plan  
Planimetria

Schéma électrique  
Electrical key  
Comandi elettrici



-  **F:** Légendes des symboles électriques  
**E:** General purpose twin power point  
**I:** Doppia presa generica
-  **F:** Prise bi-tension universelle  
**E:** Lighting switch  
**I:** Interruttore luce
-  **F:** Interrupteur double d'éclairage  
**E:** Double lighting switch  
**I:** Doppio interruttore luce
-  **F:** Spot jumelé de plafond directionnel encastré 50W basse tension  
**E:** Low voltage ceiling recessed directional 50w twin downlights  
**I:** Doppio punto luce direzionale a basso voltaggio di 50w incassato nel soffitto
-  **F:** Spot de plafond encastré standard Par 38  
**E:** Standard par 38 down lighter, ceiling recessed  
**I:** Punto luce standard pari 38 incassato nel soffitto
-  **F:** Projecteur directionnel basse tension encastré  
**E:** Wall recessed low voltage floor washlights  
**I:** Faretto da pavimento incassato a basso voltaggio
-  **F:** Projecteur orientable basse tension monté en applique  
**E:** Surface mounted low voltage directional spotlight  
**I:** Riflettore direzionale a basso voltaggio montato su superficie
-  **F:** Commandes de modulation d'éclairage du variateur principal (commande à partir du pupitre de l'auditorium))  
**E:** Lighting dimmer controls up to main dimmer (control in lectern to auditorium)  
**I:** Comandi del regolatore luminoso e del regolatore principale (controllo dal leggio per l'auditorium)
-  **F:** Prise d'antenne hertzienne  
**E:** TV aerial outlet  
**I:** Presa TV
-  **F:** Prise d'antenne satellite  
**E:** Satellite aerial outlet  
**I:** Presa satellite
-  **F:** Téléphone / lignes RNIS  
**E:** Telephone / ISDN lines  
**I:** Telefono / linee ISDN

-  **F:** Entrée  
**E:** Entrance  
**I:** Entrata
-  **F:** Couloir sortie de secours  
**E:** Fire escape corridor  
**I:** Uscita di sicurezza corridoio
-  **F/E/I:** Auditorium
-  **F:** Salle de projection  
**E:** Rear projection room  
**I:** Sala retro proiezione
-  **F:** Pupitre  
**E:** Lectern  
**I:** Pulpito
-  **F:** Zone technique  
**E:** Technical area  
**I:** Sala tecnica